
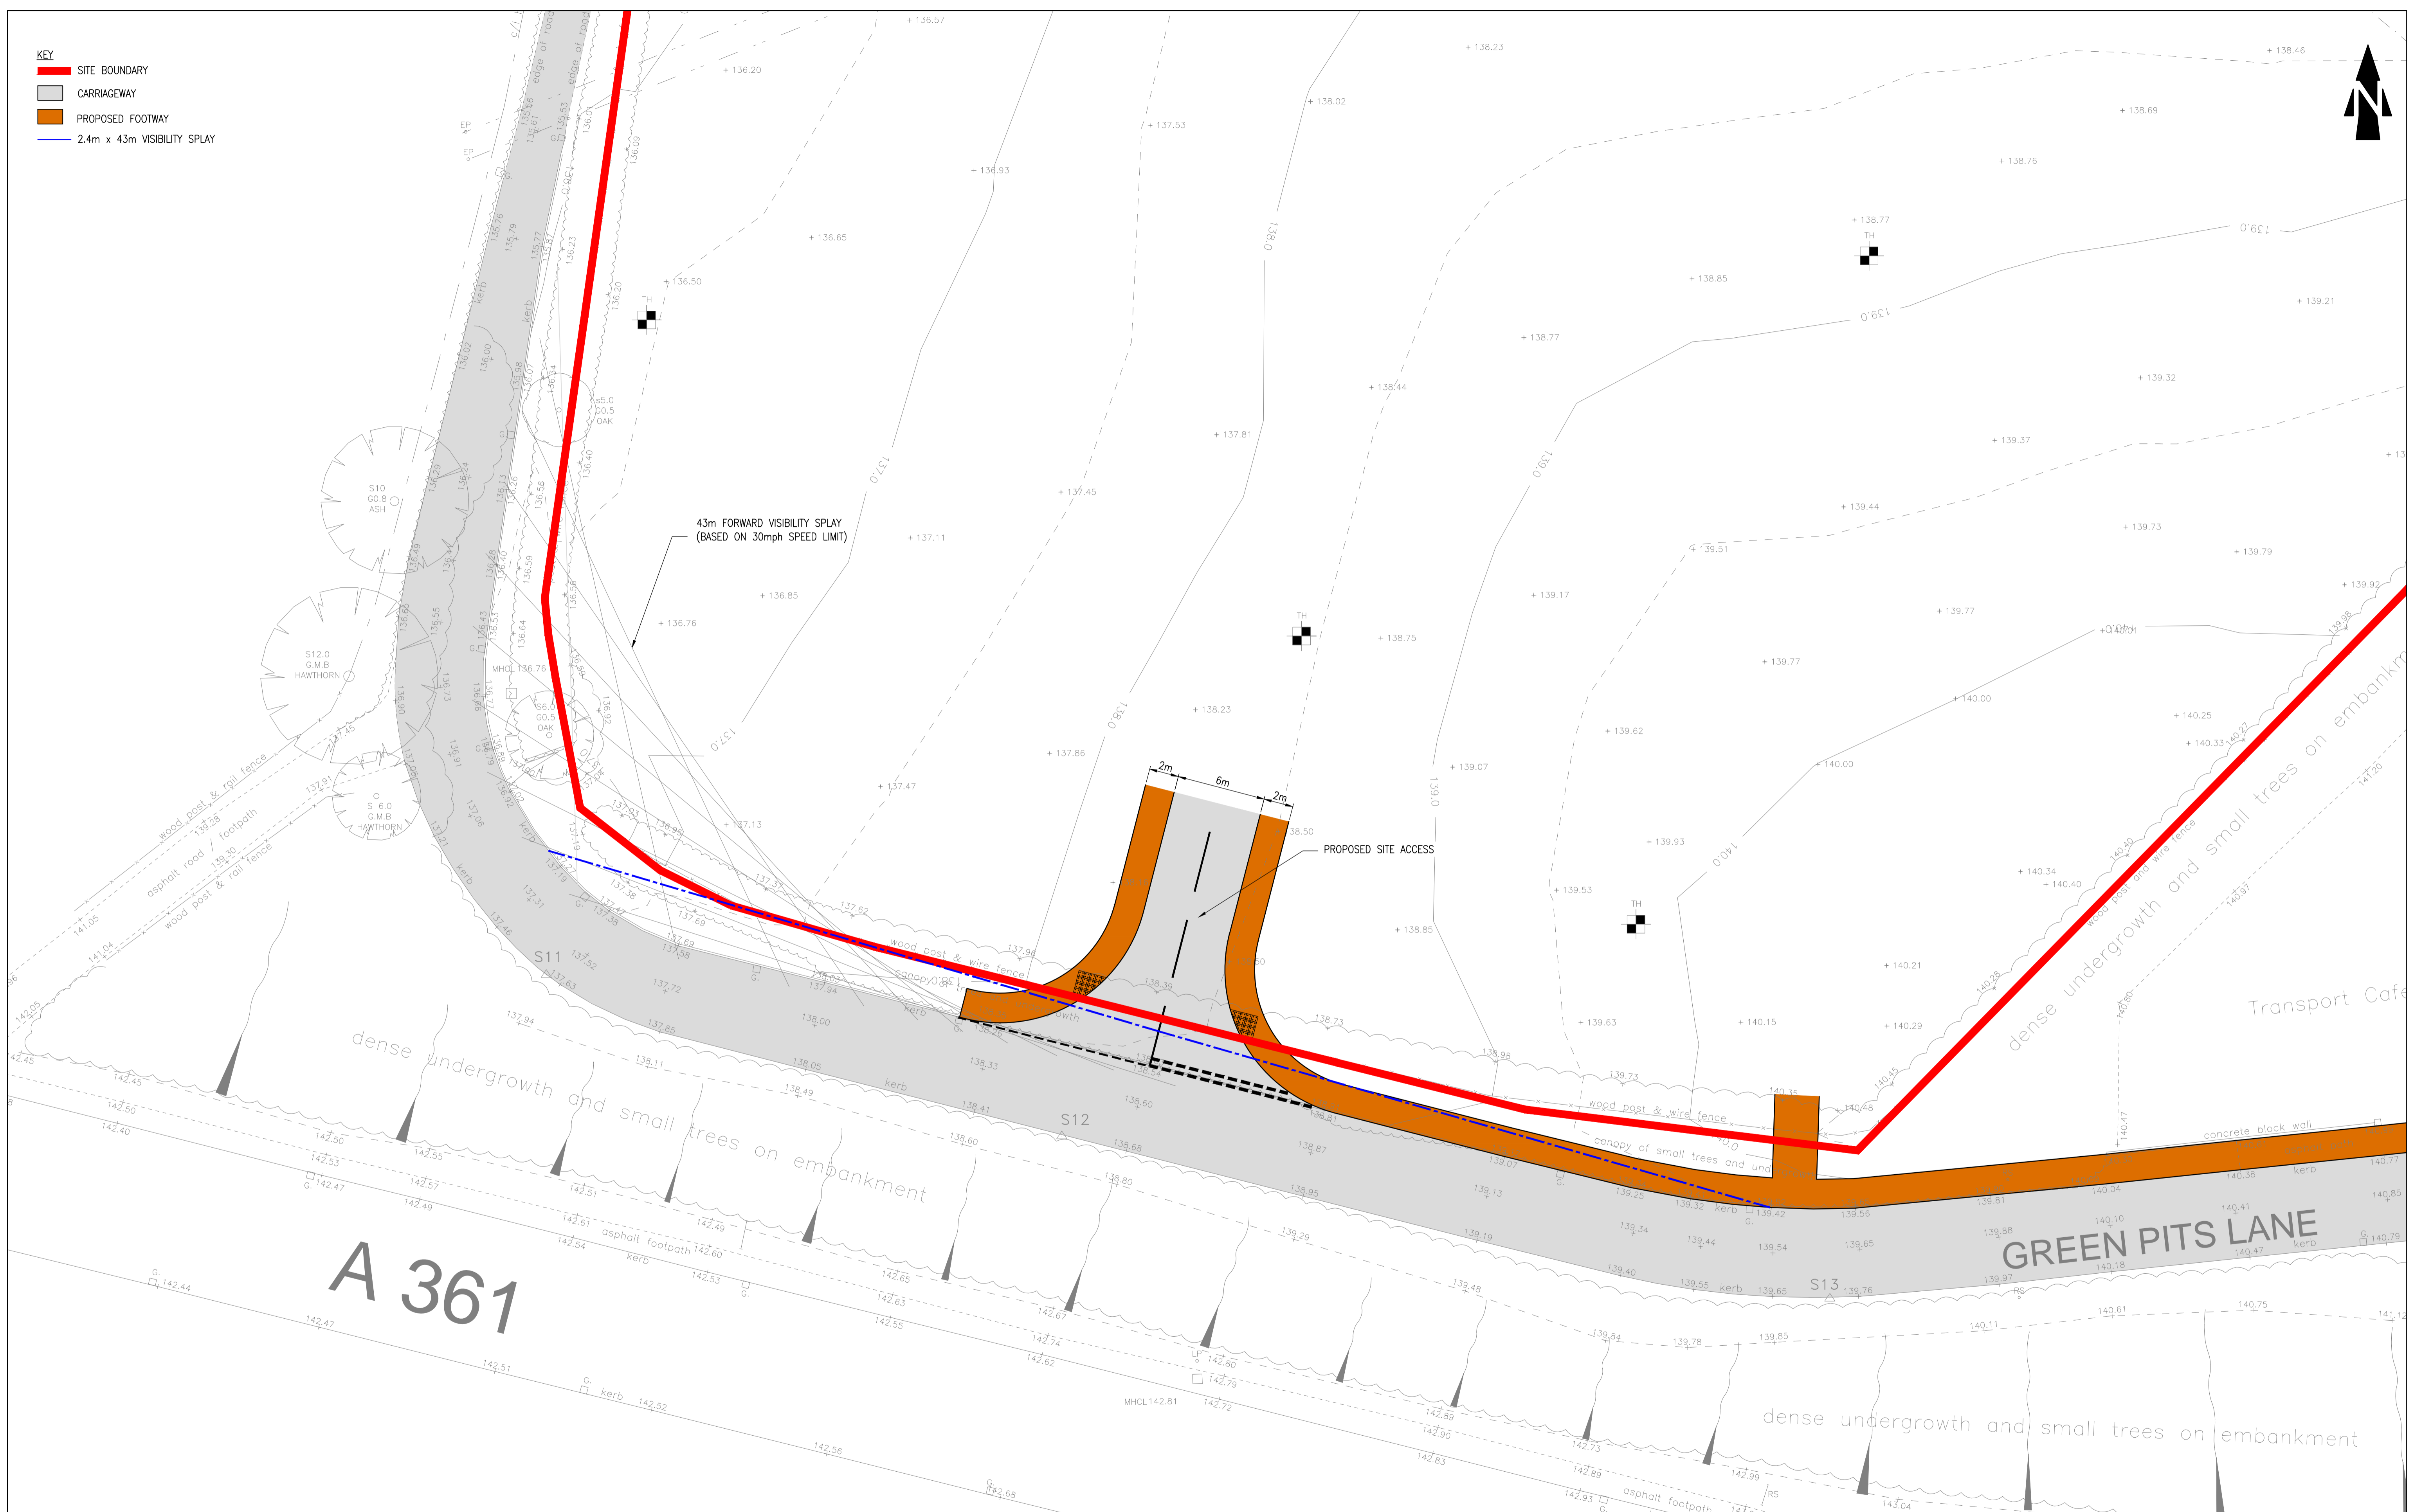


- KEY**
- SITE BOUNDARY
 - CARRIAGEWAY
 - PROPOSED FOOTWAY
 - 2.4m x 43m VISIBILITY SPLAY

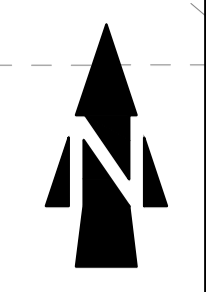

A 361

GREEN PITS LANE

REV	DATE	BY	DESCRIPTION	CHK	APP
B	23.04.14	SLW	SITE ACCESS RELOCATED SOUTH	AW	
A	07.02.14	SLW	SITE ACCESS REVISED	AW	

DRAWING STATUS:

FMW
consultancy

Trym Lodge, 1 Henbury Road, Westbury-on-Trym, Bristol BS9 3HQ
Tel: +44 (0)117 959 6464 Fax: +44 (0)117 959 6465
enquiries@fmwconsultancy.co.uk

CLIENT: **BARRATT HOMES**

ARCHITECT:

PROJECT: **GREEN PITS LANE
NUNNEY**

TITLE: **PROPOSED SITE ACCESS JUNCTION**

SCALE @ A1:	CHECKED:	APPROVED:
1:200	AW	
CAD FILE:	DESIGN/DRAWN:	DATE:
FMW - SK03	SLW	30.01.14
PROJECT No:	DRAWING No:	REV:
FMW1309	SK03	B

© FMW Consultancy Ltd